





FÖRSLAG PÅ FASADKULÖRER:



Fasad norr. Strandgatan

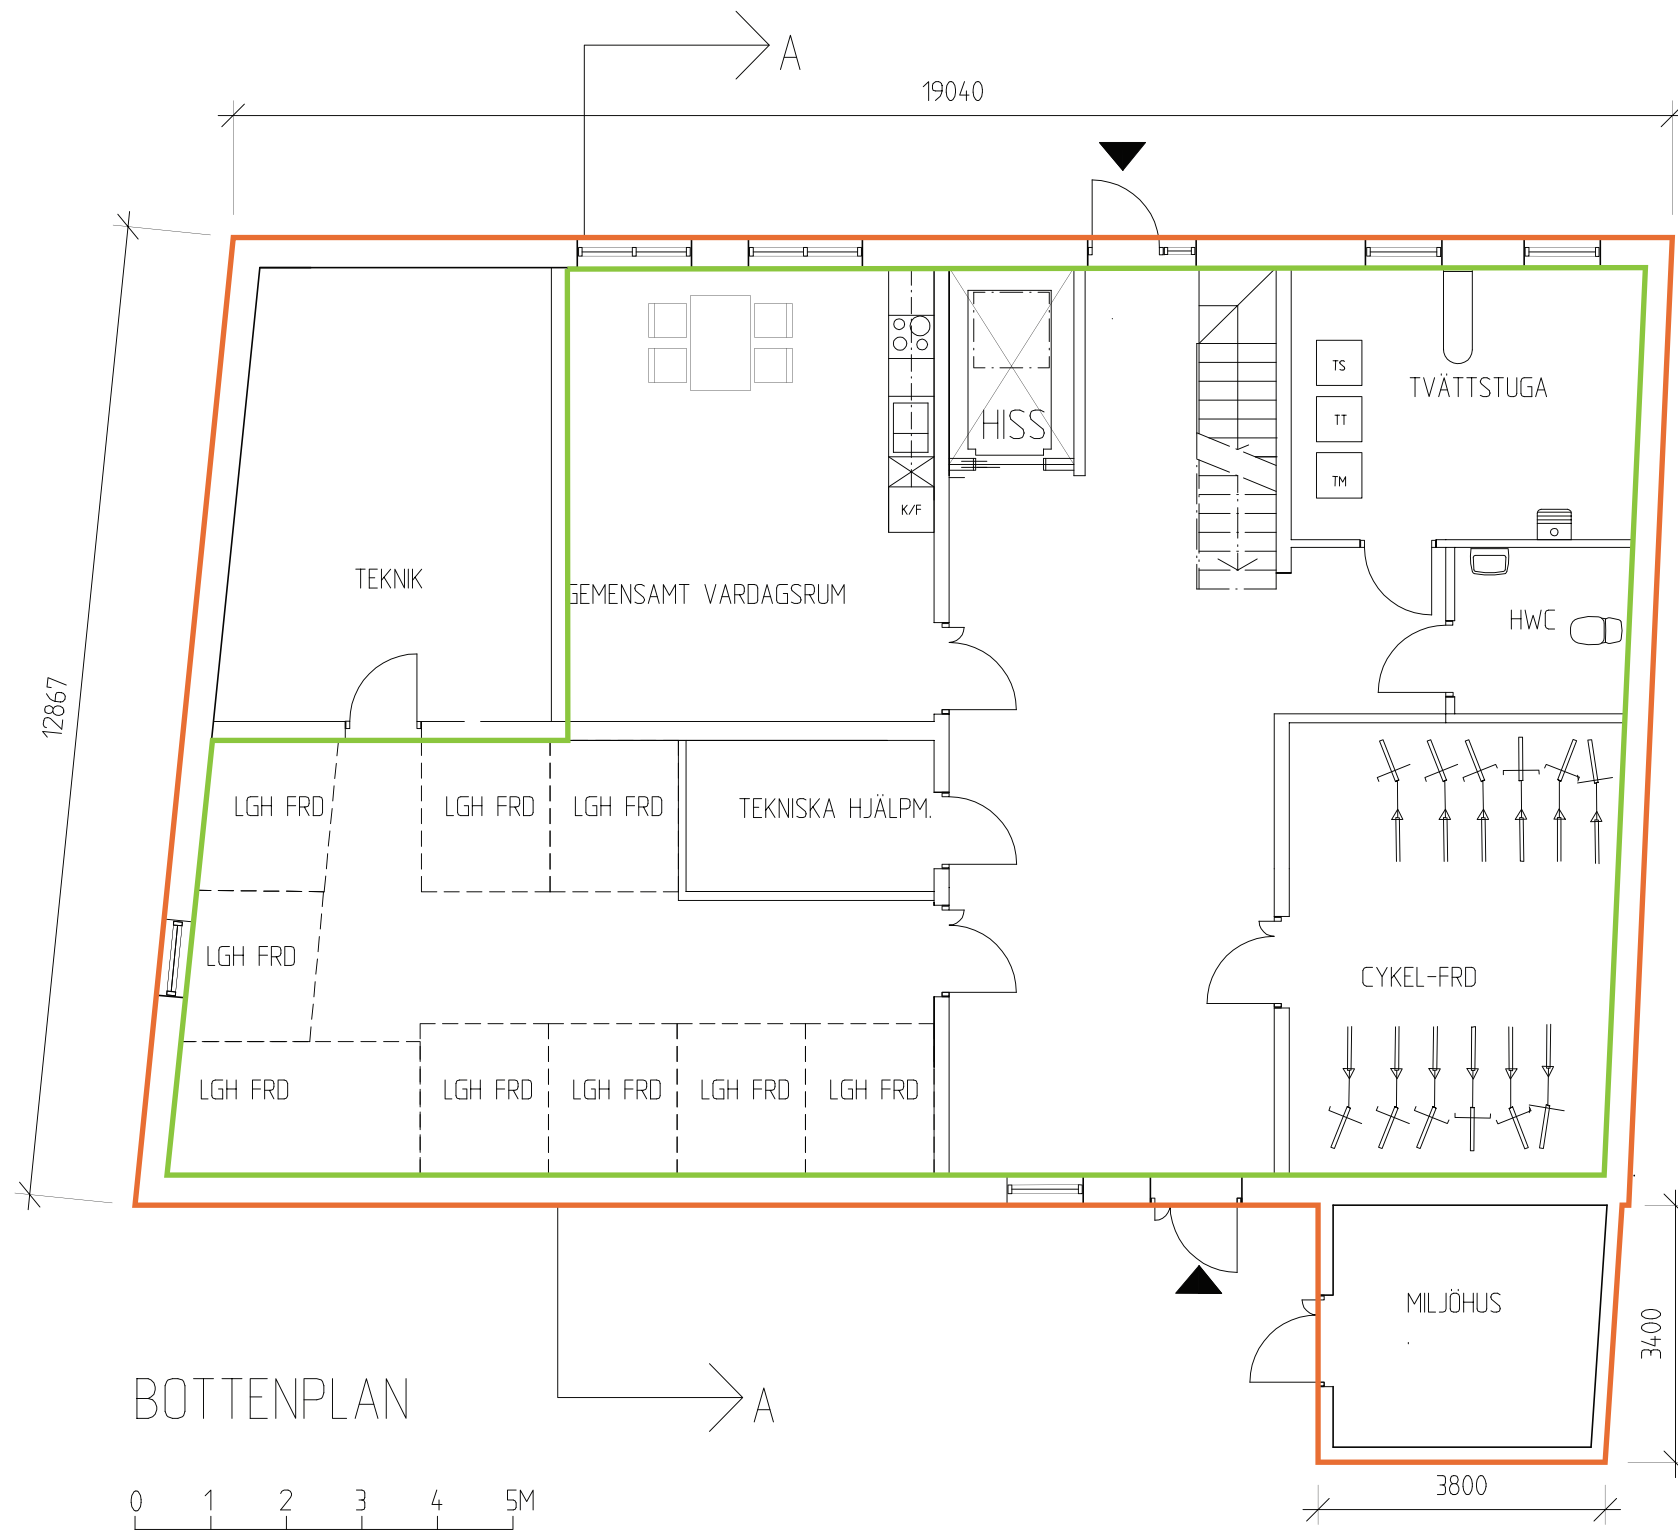

BOTTENPLAN:
 BTA: ca 260 kvm
 LOA: ca 196 kvm

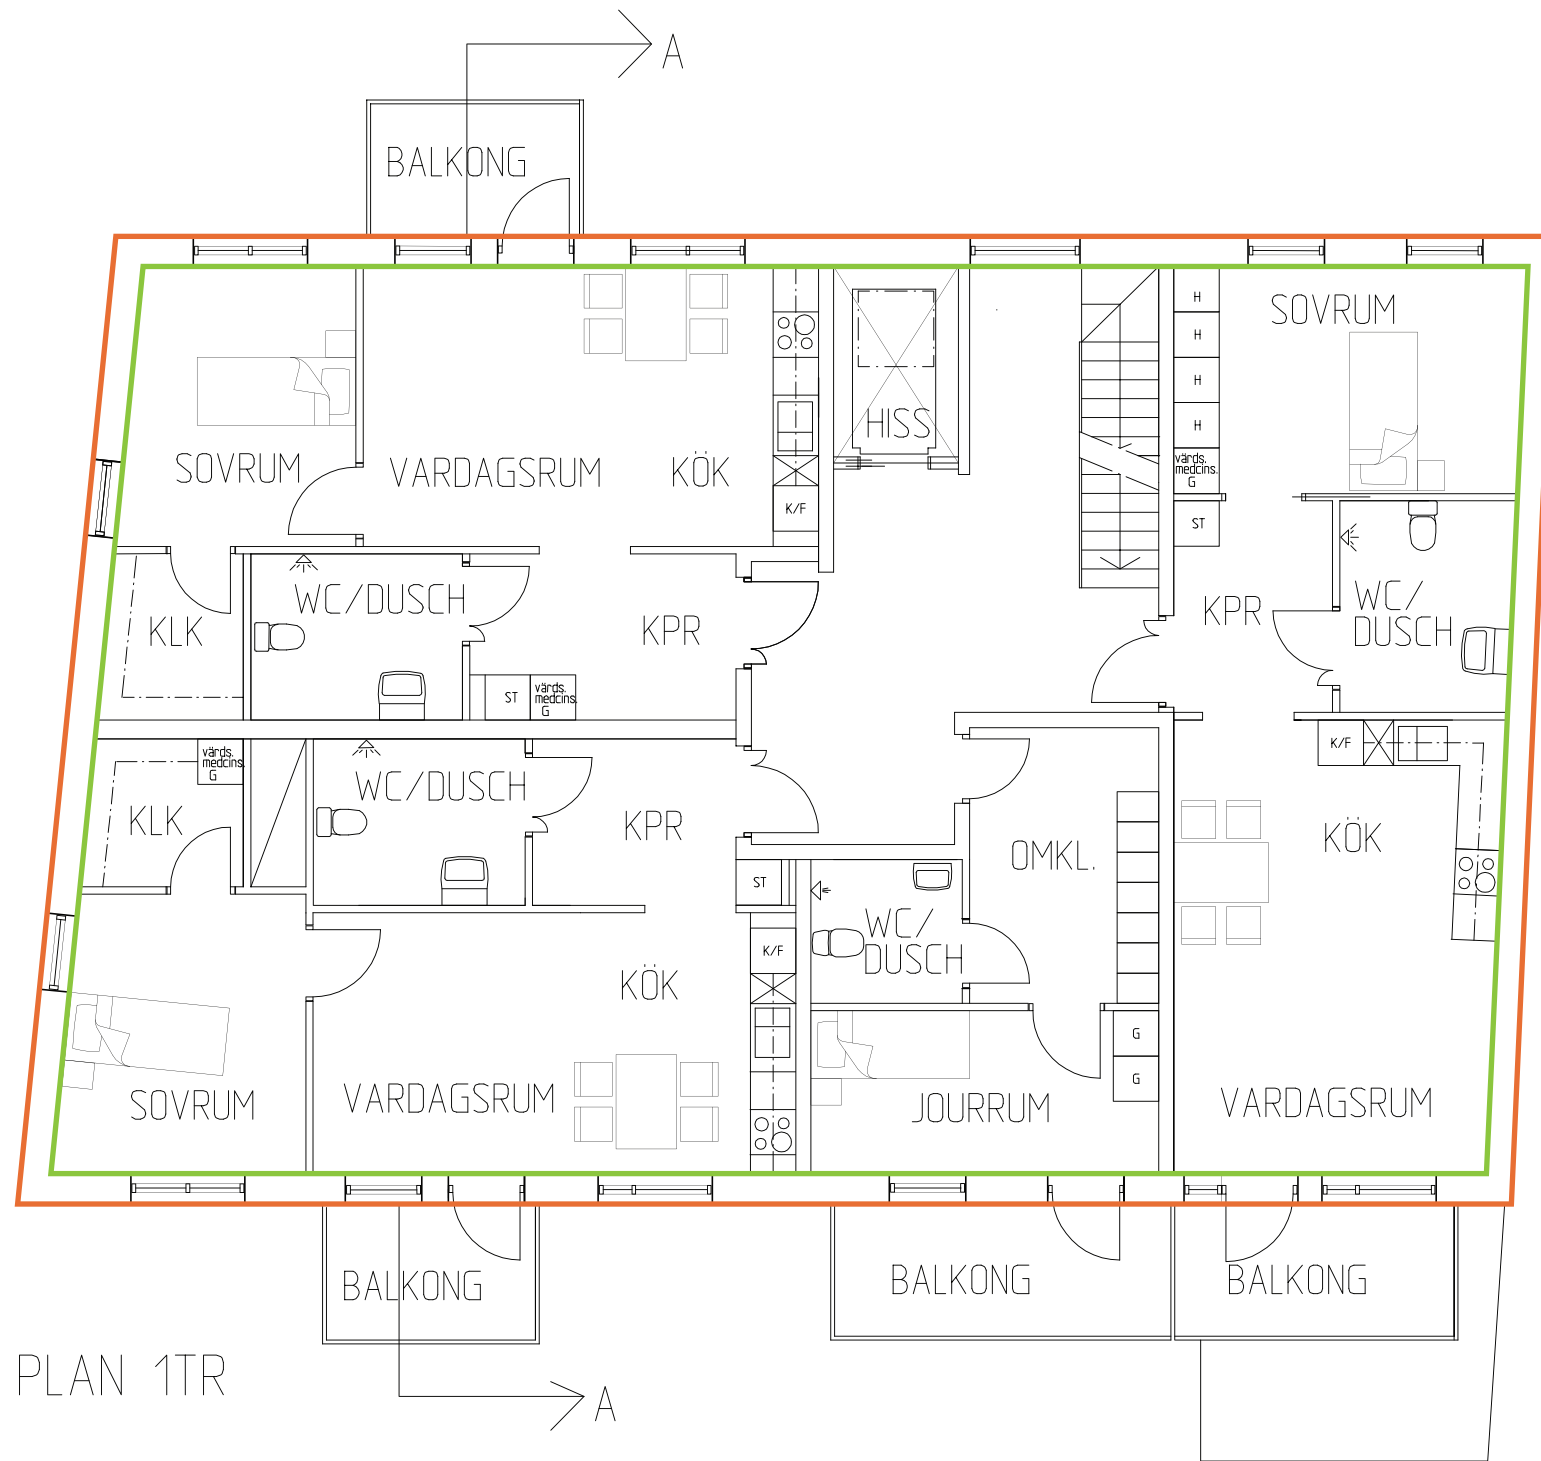

PLAN 1 TR:


BTA: ca 247 kvm

BOA: ca 223 kvm


K

PLAN 1TR



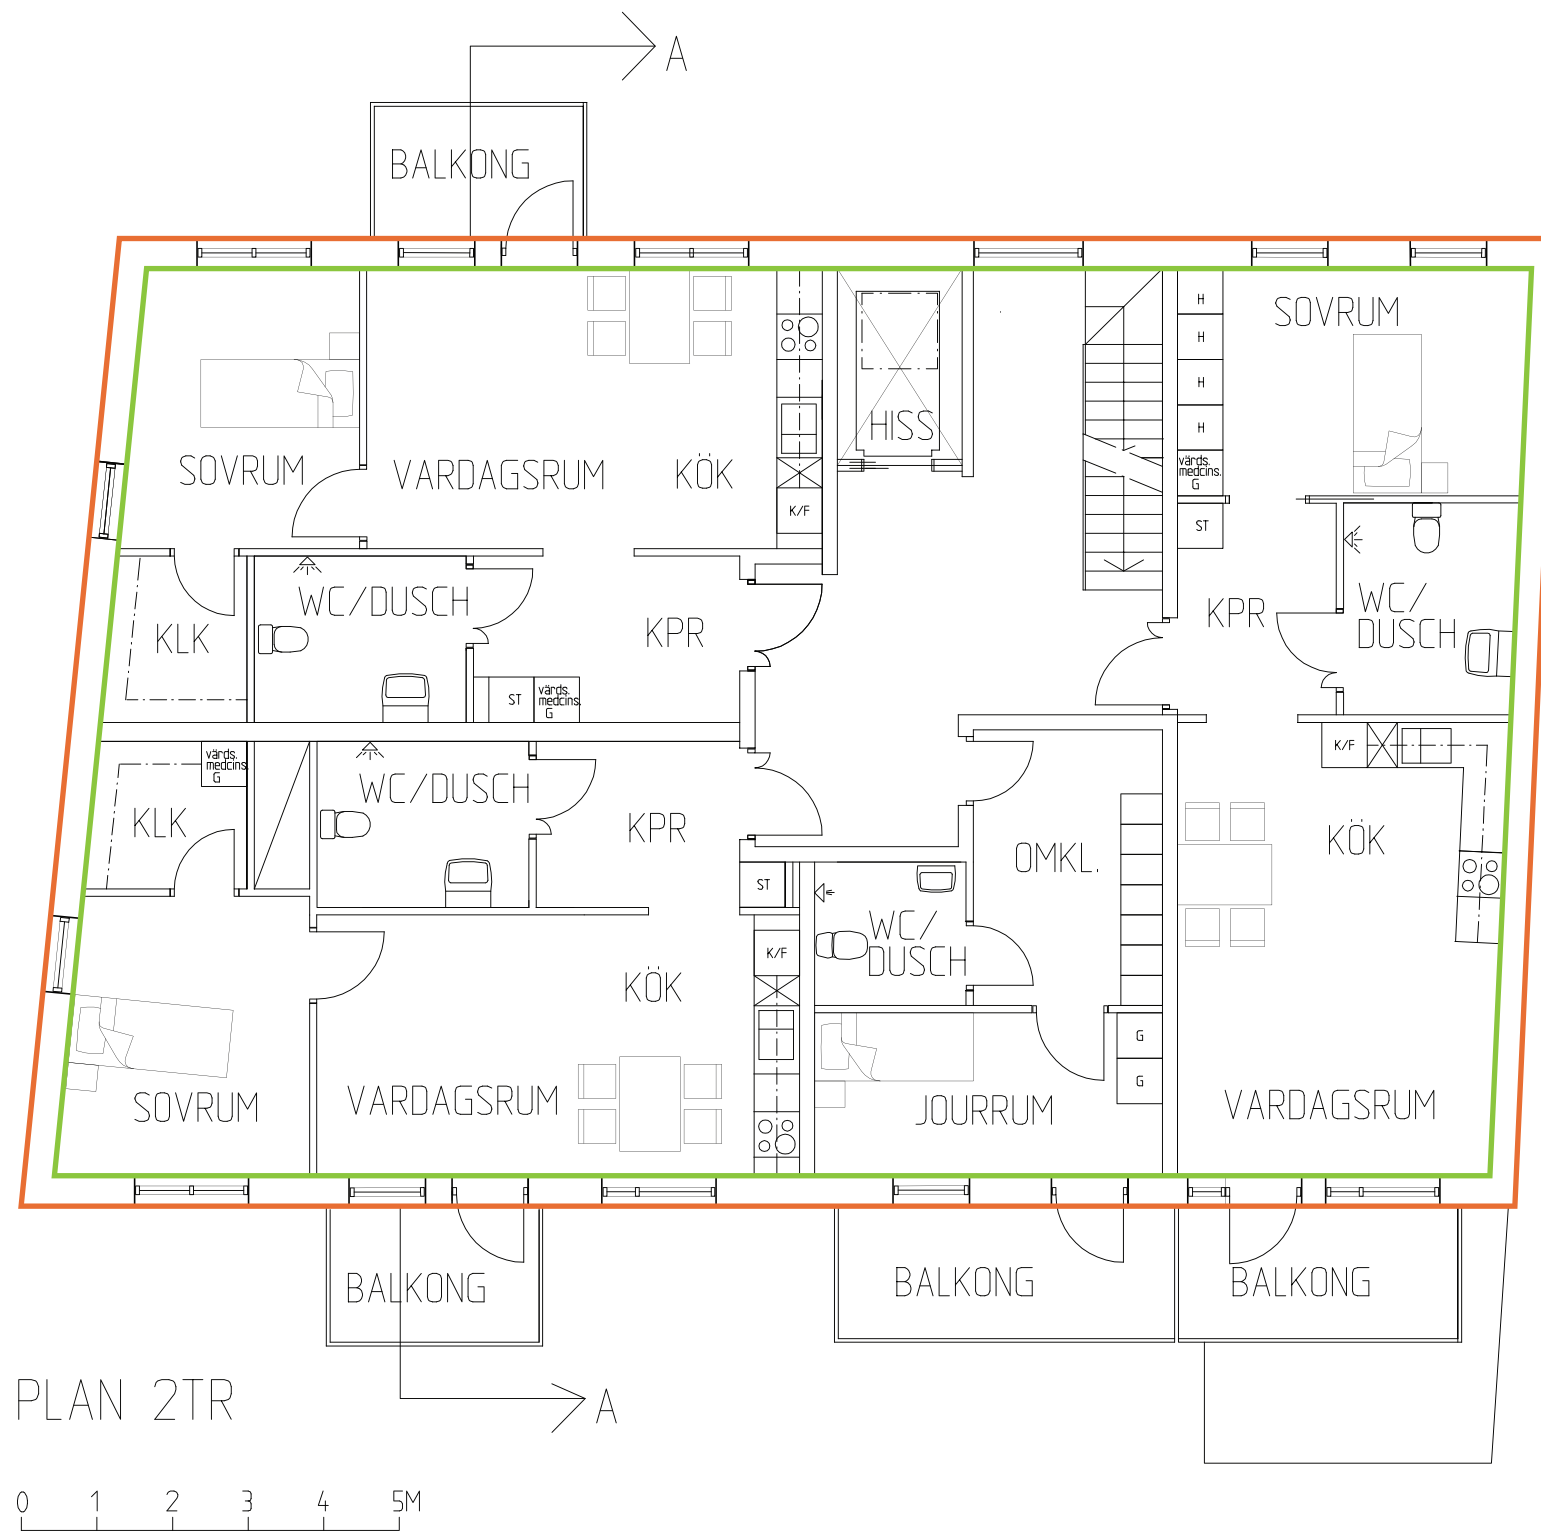

PLAN 2 TR:
 BTA: ca 247 kvm
 BOA: ca 223 kvm

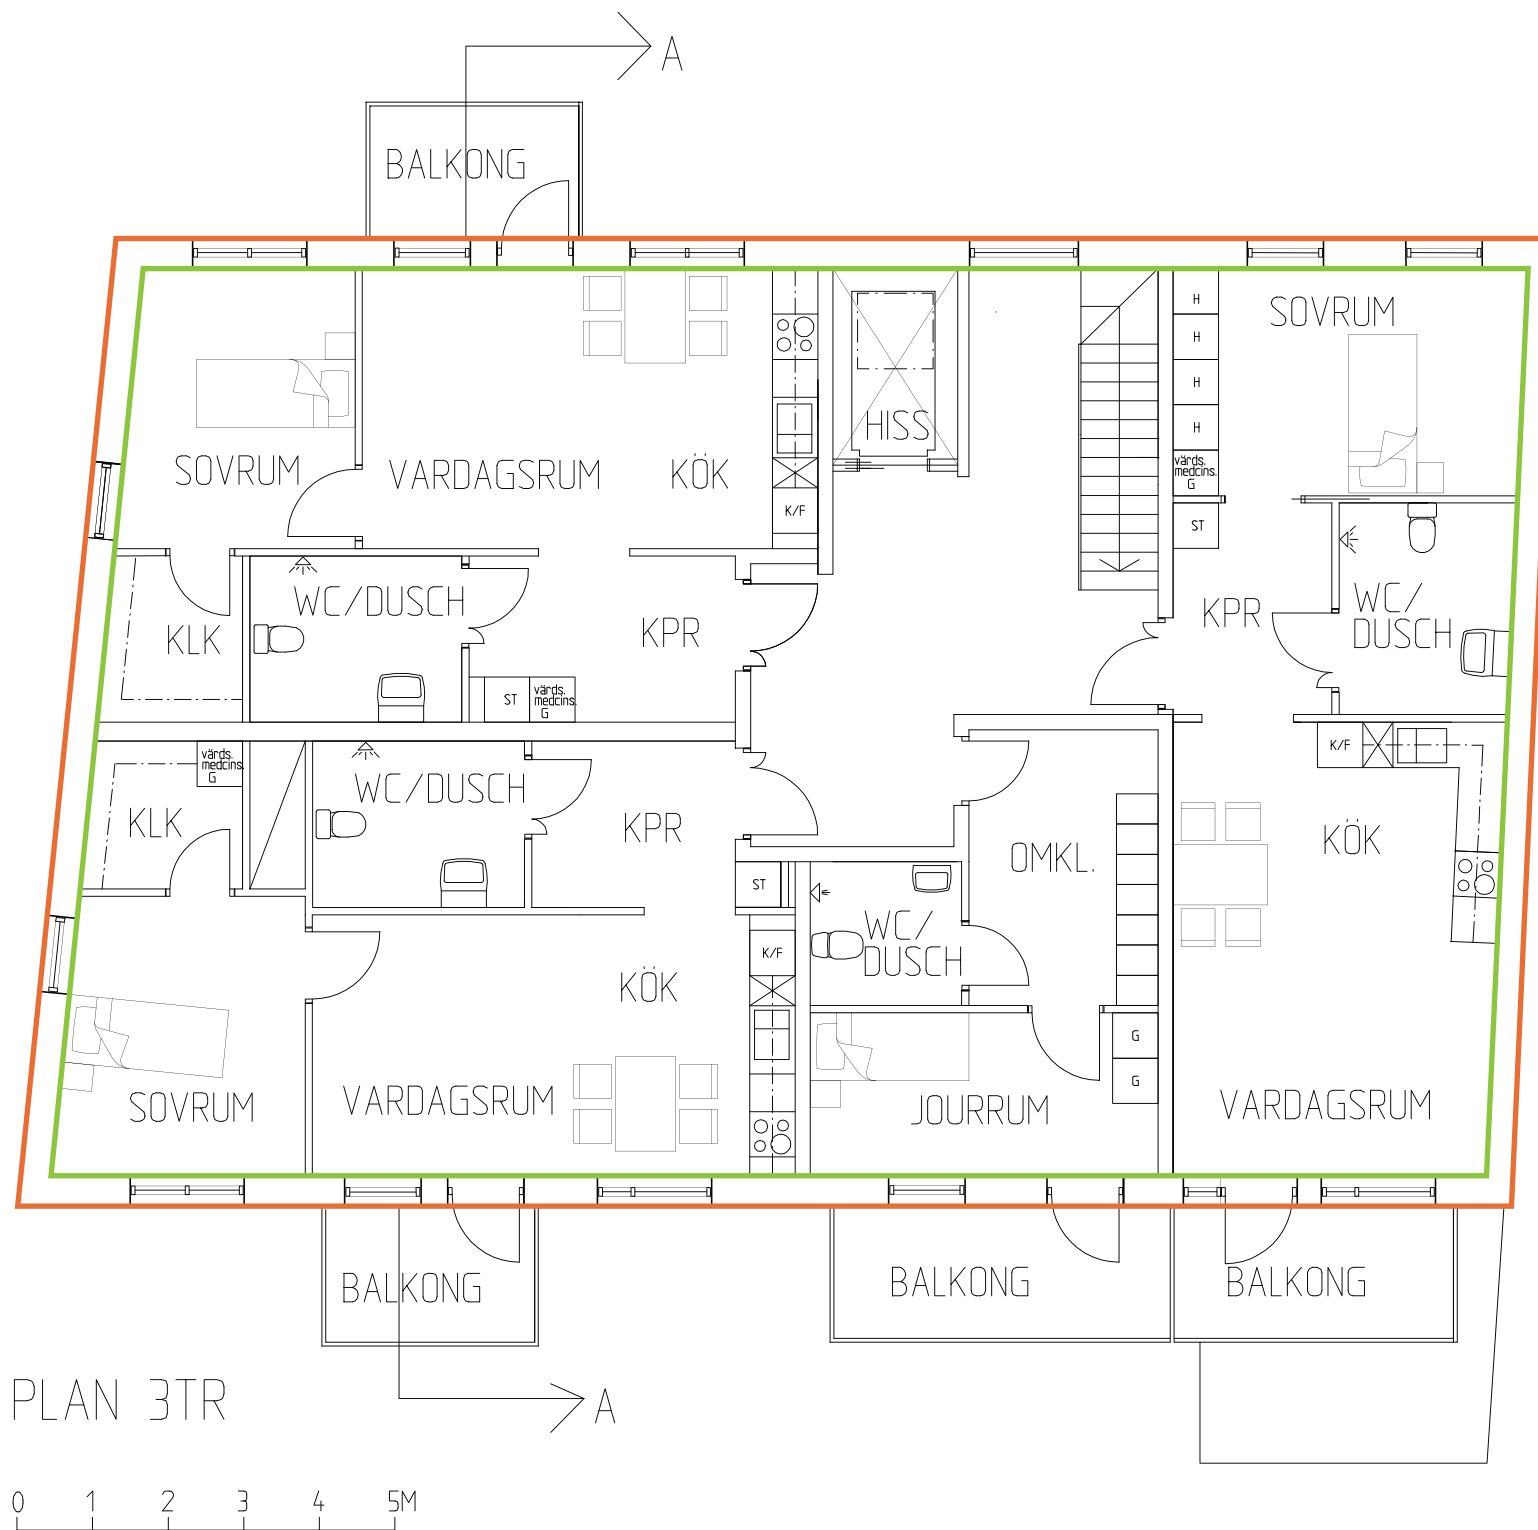

PLAN 3 TR:
 BTA: ca 247 kvm
 BOA: ca 223 kvm

PLAN 3TR



